

RLT-03

GLENWOOD COLLECTION

3 BEDROOM | 2 BATH & 2 POWDER


THETOWNSONBAYVIEW





Plan is not to scale and all illustrations are artist concept only. Plans can vary depending on grading. Dimensions, specifications, layouts and materials are approximate only and are subject to change without notice. Tile patterns may vary. Window size and location may vary. Actual usable floor space may vary from stated floor area. Bulkheads required for mechanical purposes such as kitchen and washroom exhausts and heating and cooling ducts have not been indicated. Balcony location(s) and sizes vary FLAT per floor. ROOF Furniture and islands shown are displayed for illustration purposes only and are not included in the sale price. Homes are sold unfurnished. E.&O.E. © Primont. All Rights Reserved. September, 2024



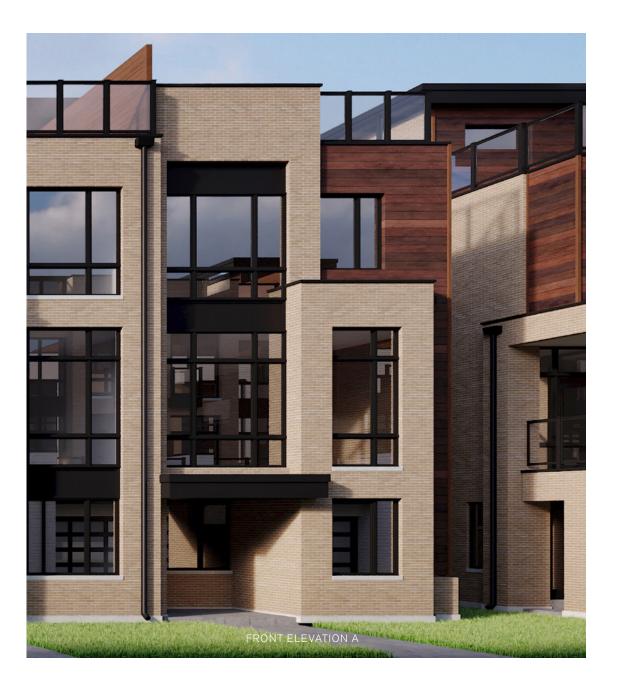


RLT-05 END


GLENWOOD COLLECTION

3 BEDROOM | 2 BATH & 2 POWDER


THETOWNSONBAYVIEW

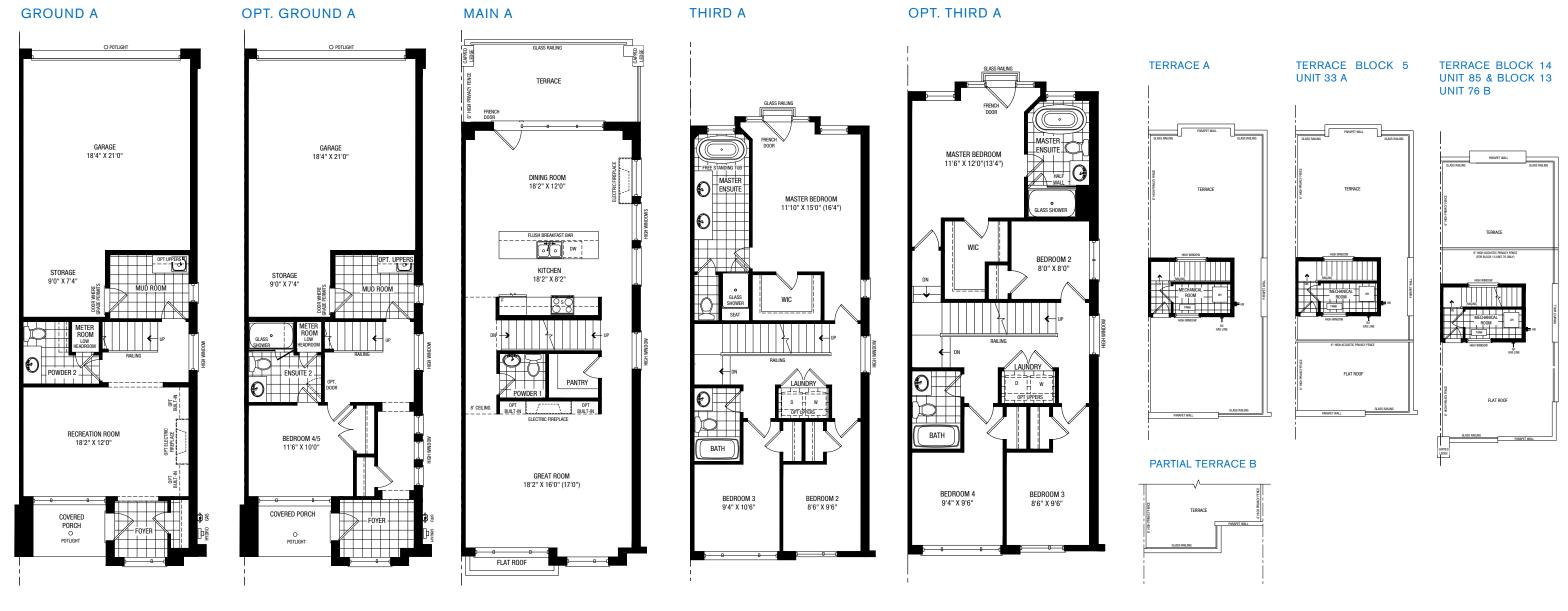




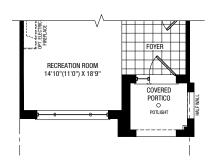


PARTIAL OPT. GROUND B

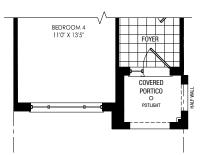


PARTIAL MAIN B

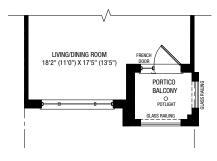


PARTIAL THIRD B

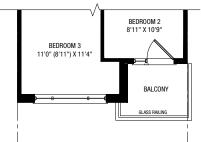

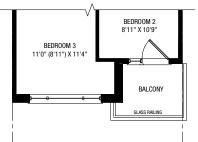


PARTIAL OPT. THIRD B

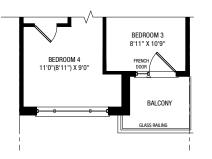





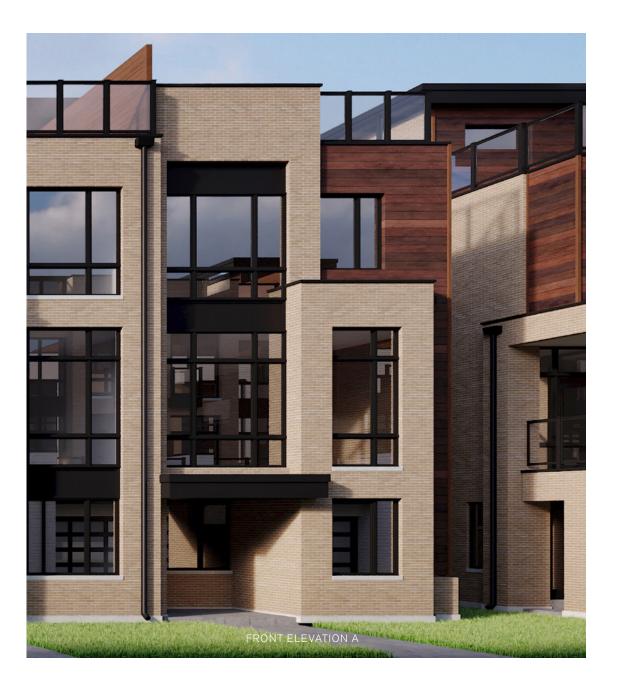


RLT-05 END


GLENWOOD COLLECTION

3 BEDROOM | 2 BATH & 2 POWDER


THETOWNSONBAYVIEW

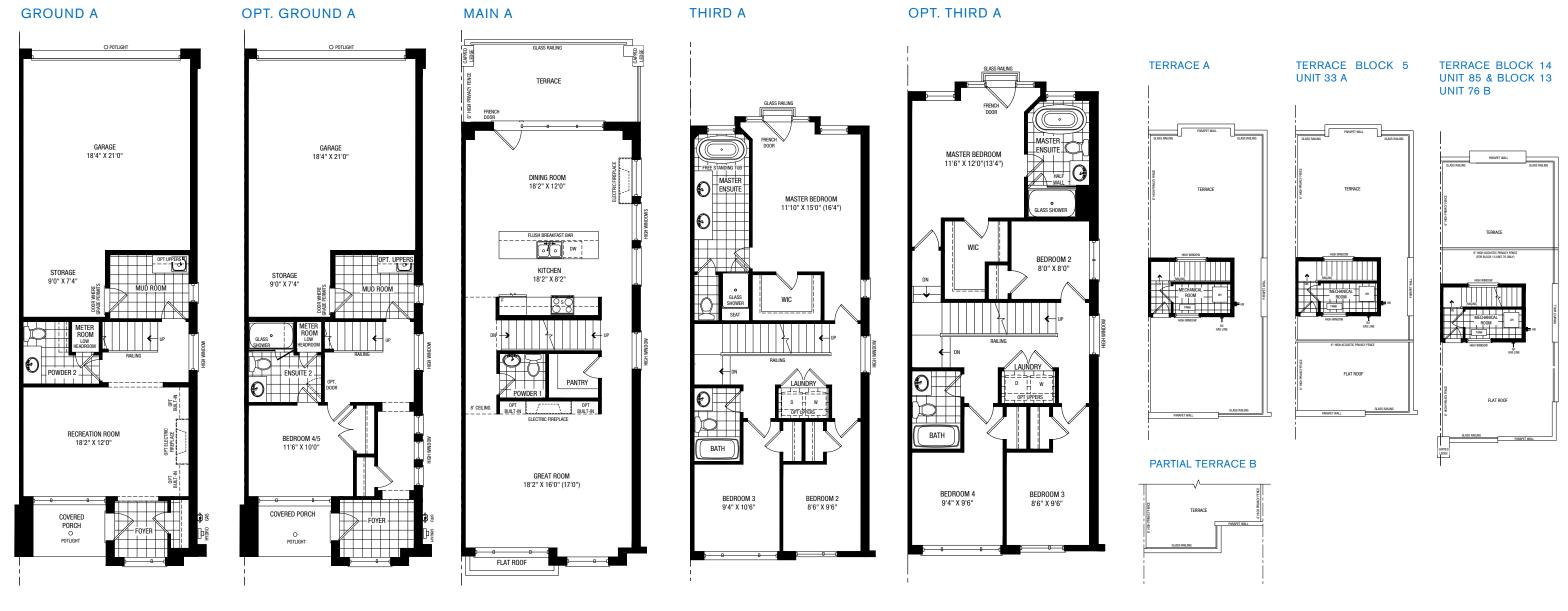




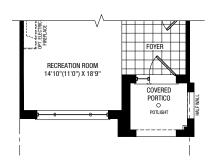


PARTIAL OPT. GROUND B

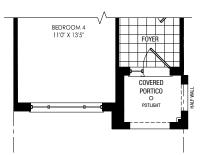


PARTIAL MAIN B

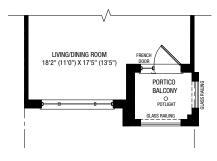


PARTIAL THIRD B

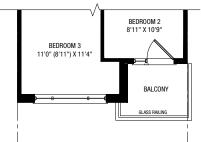


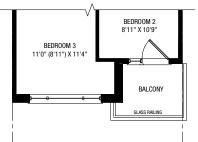


PARTIAL OPT. THIRD B

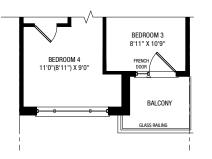



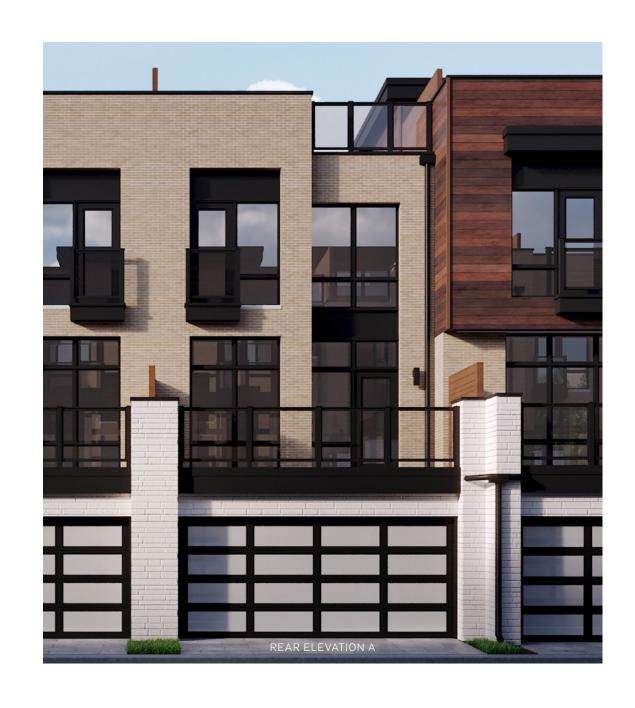

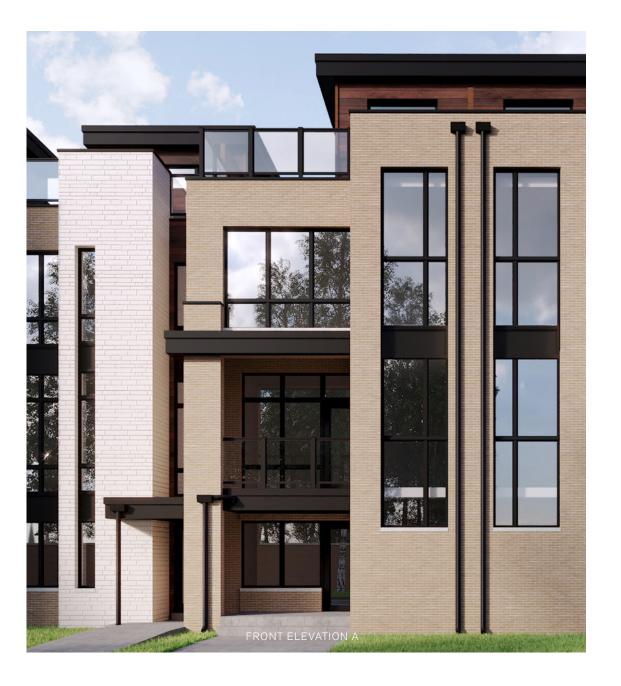


RLT-06 END

3 BEDROOM | 2 BATH & 2 POWDER


GLENWOOD COLLECTION

THETOWNSONBAYVIEW


GROUND A & B

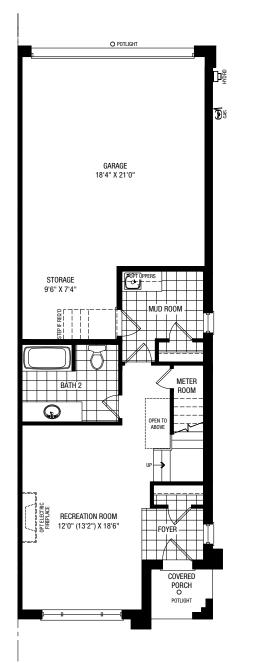


OPT. GROUND A & B

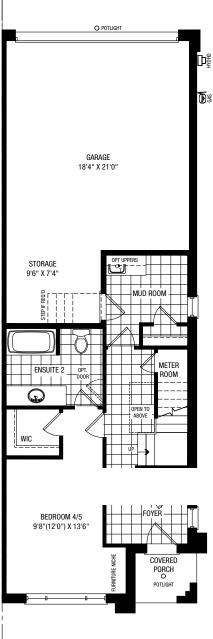


MAIN A & B

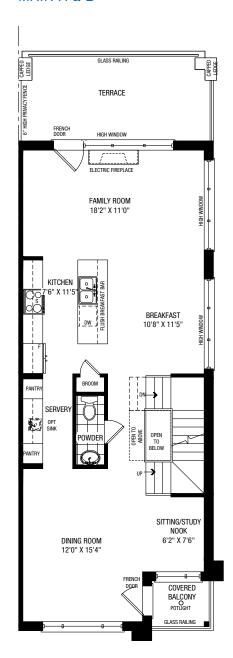


THIRD A & B

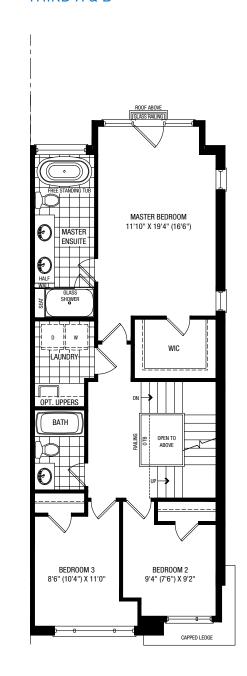

OPT. THIRD A & B

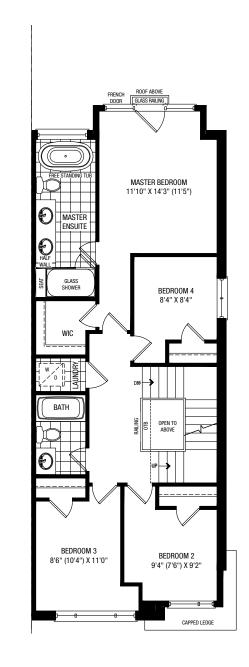

TERRACE A & B

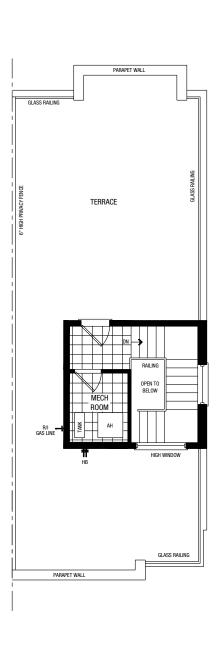



THETOWNSONBAYVIEW






RLT-07

ELEV. A 3,082 SQ. FT.

INCLUDES 98 SQ. FT. OPEN TO BELOW

4 BEDROOM | 3 BATH & 1 POWDER

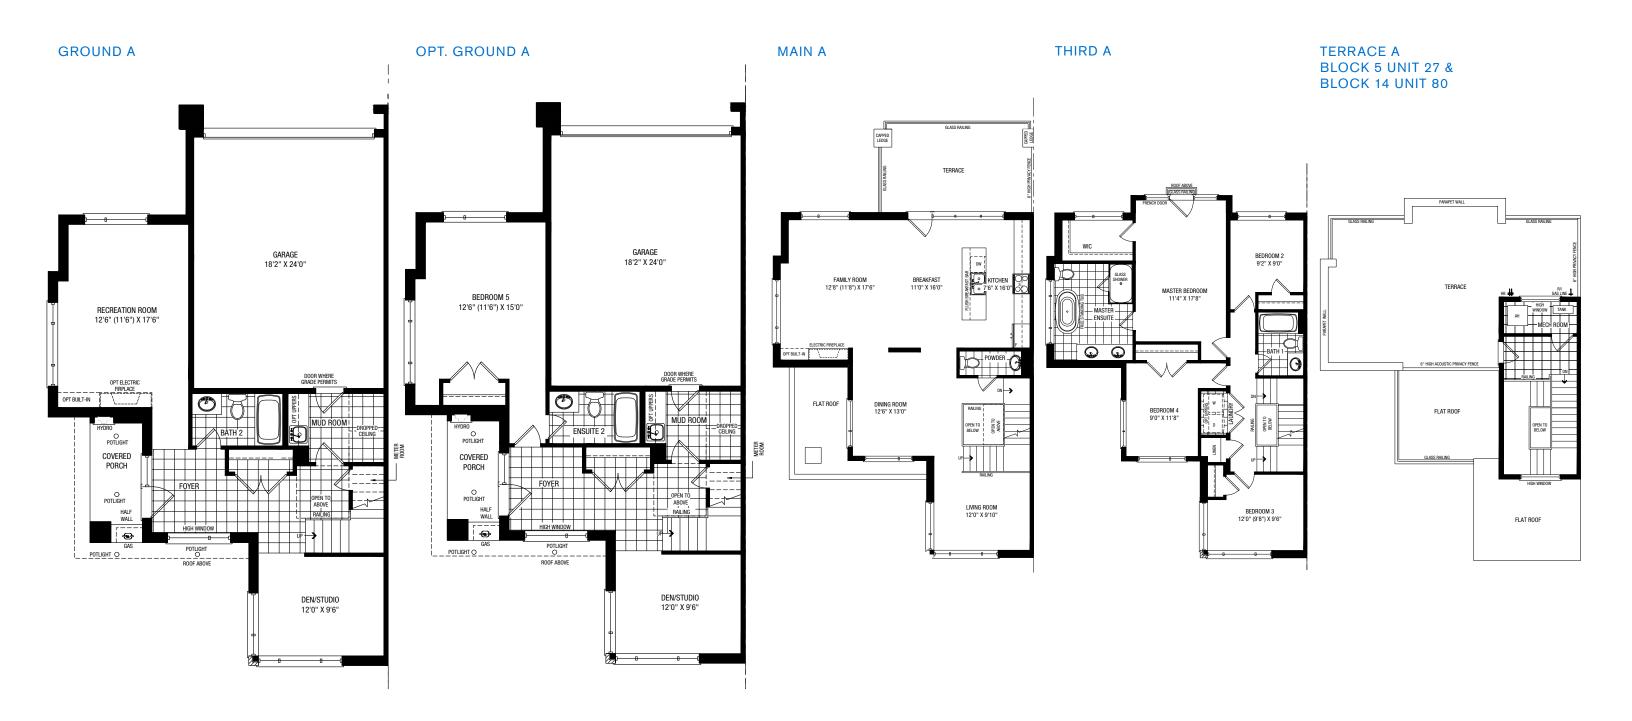








RLT-11 END

3 BEDROOM | 3 BATH & 1 POWDER


GLENWOOD COLLECTION

THETOWNSONBAYVIEW


BASEMENT A & B

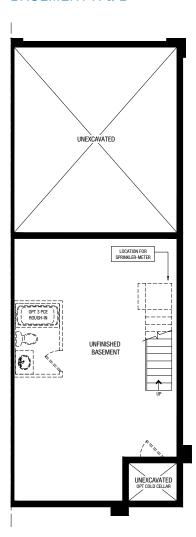


GROUND A & B

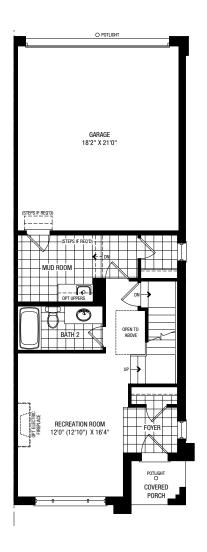


OPT. GROUND A & B

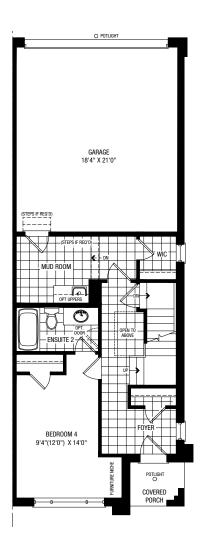


MAIN A & B

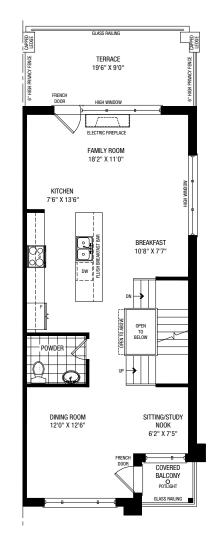

THIRD A & B

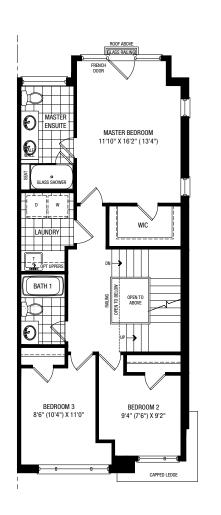

ROOF TERRACE A & B

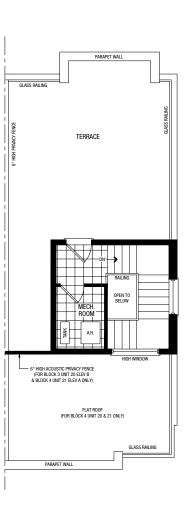

PARTIAL BASEMENT A & B

